



WEST ELEVATION – FACING BOWLS GREEN
(Scale 1:100)

SOUTH ELEVATION
(Scale 1:100)

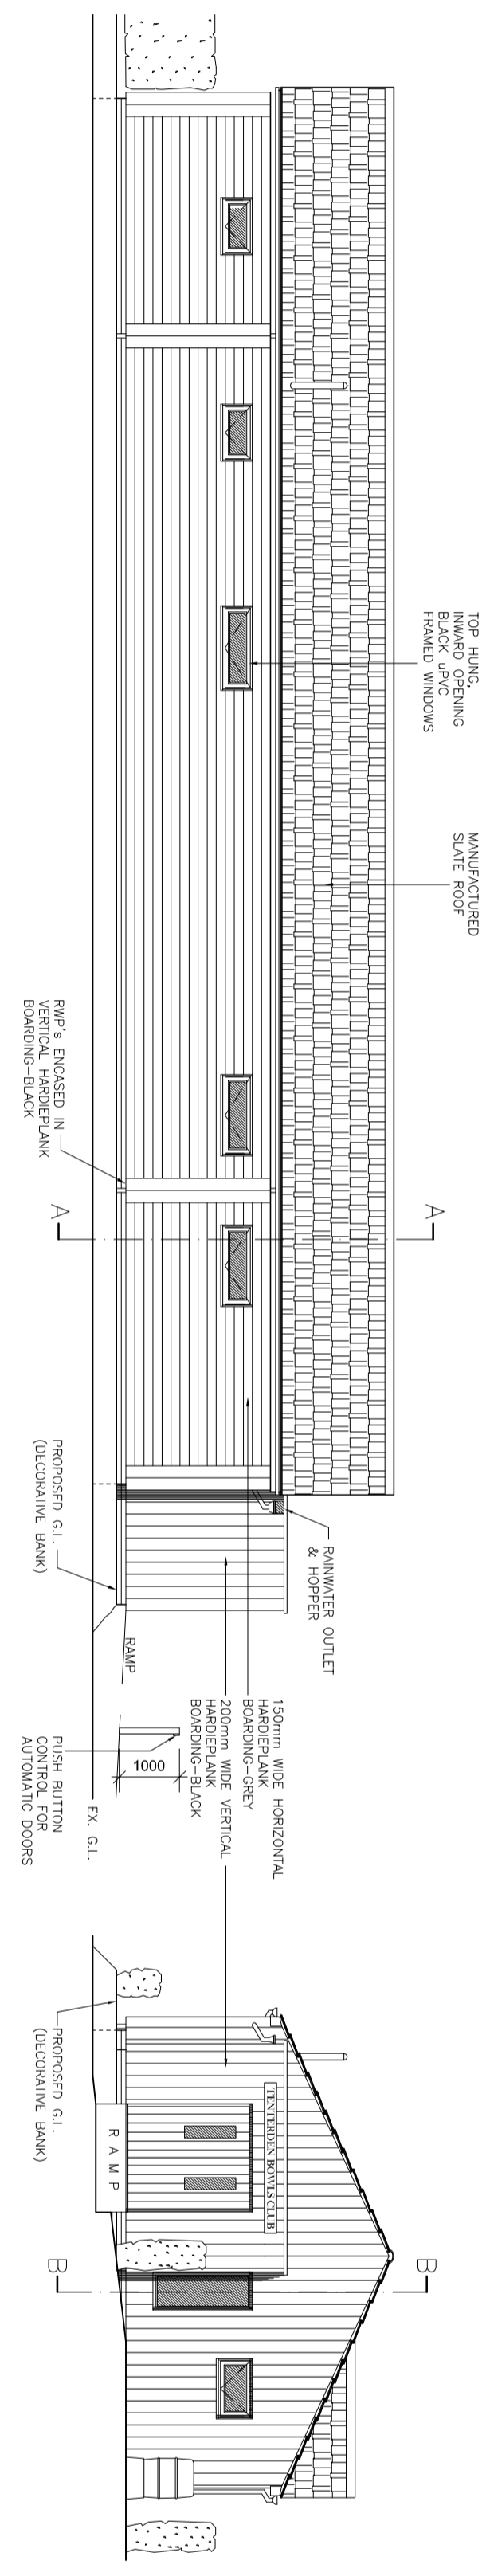


EAST ELEVATION
(Scale 1:100)

NORTH ELEVATION
(Scale 1:100)

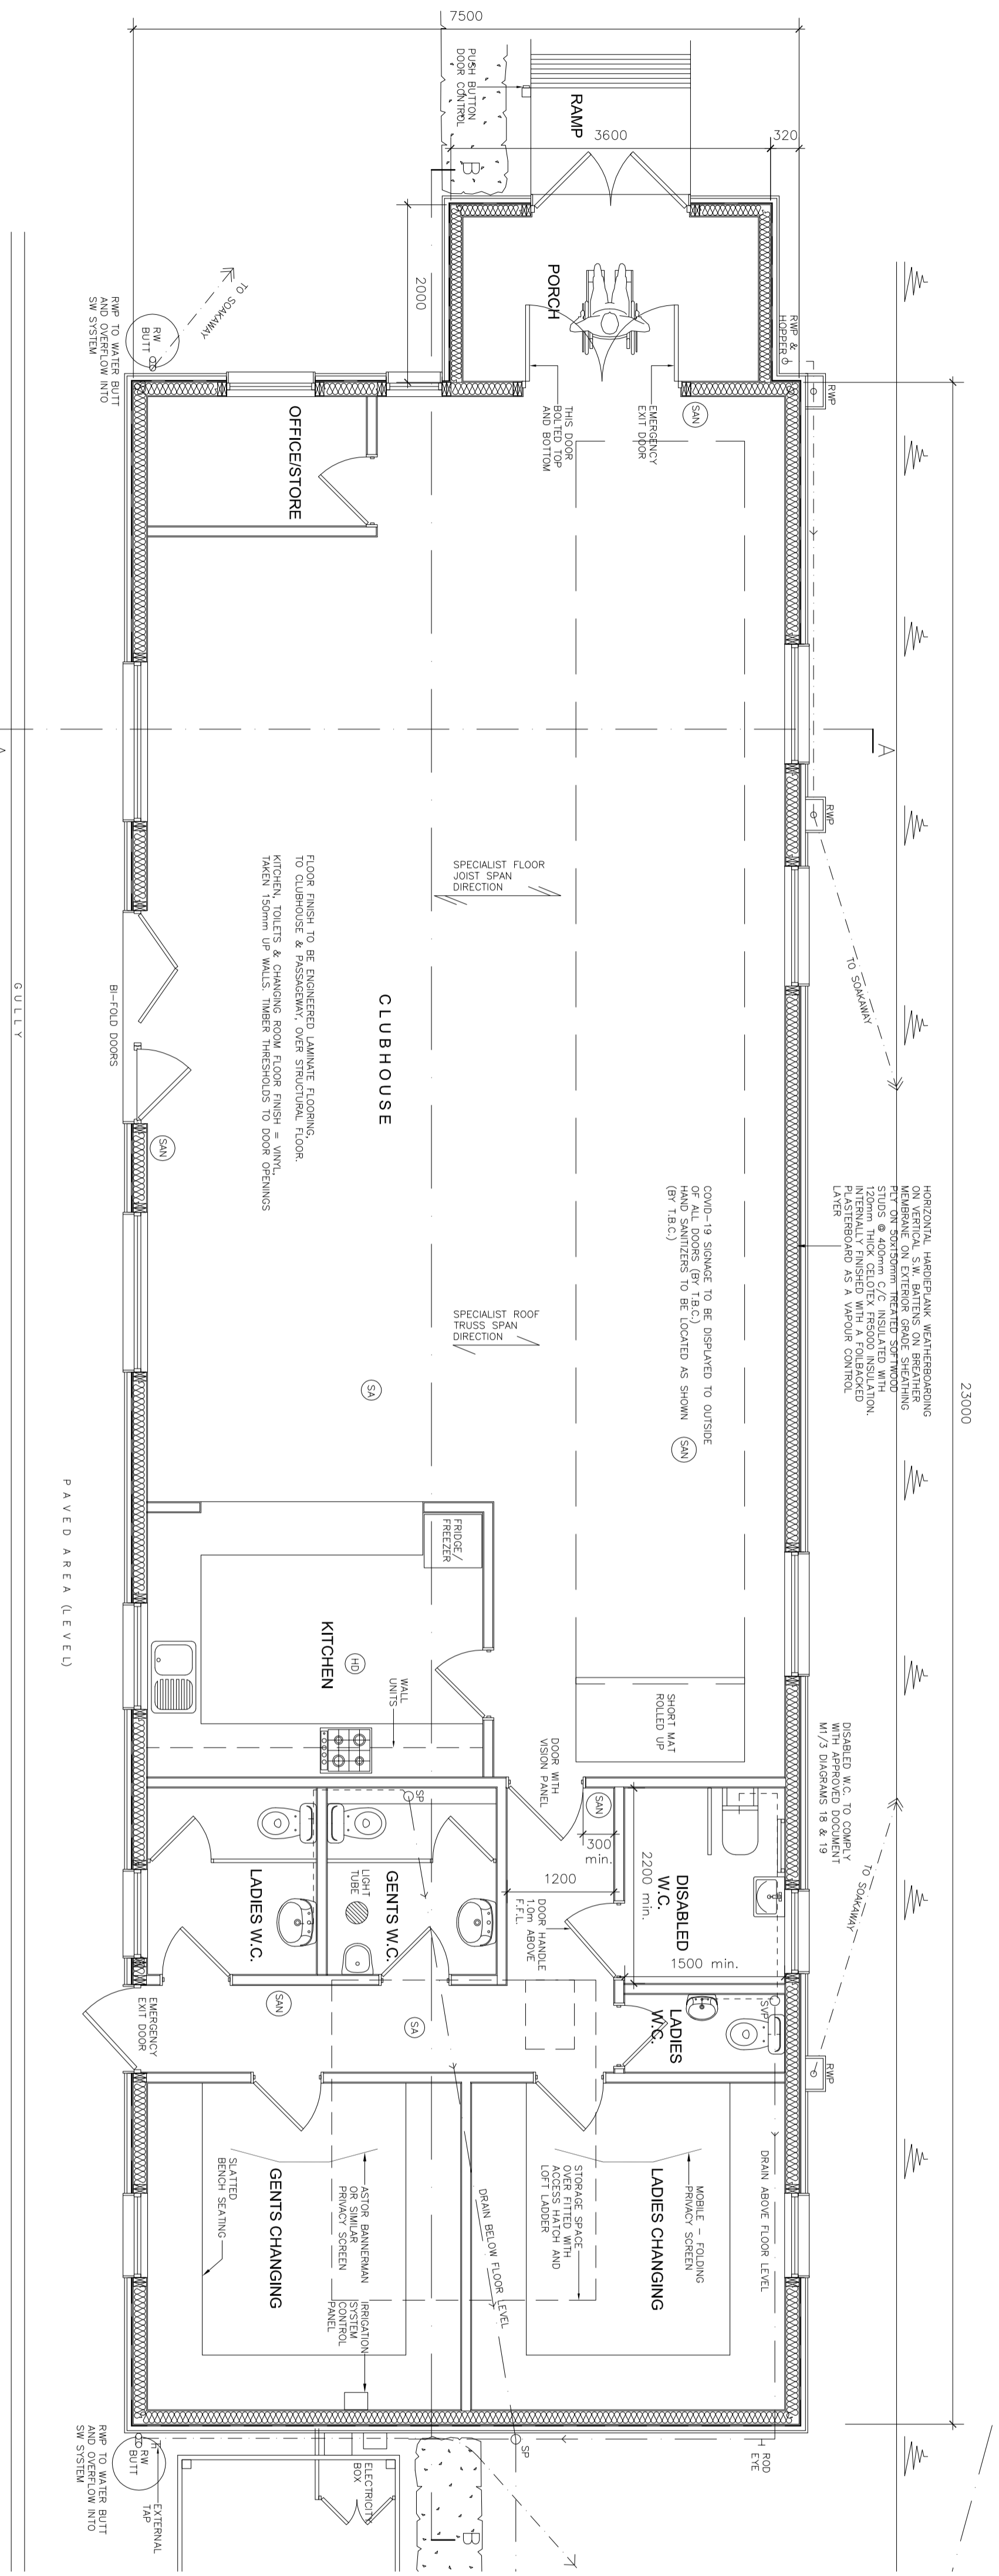

FLOOR PLAN
(Scale 1:50)

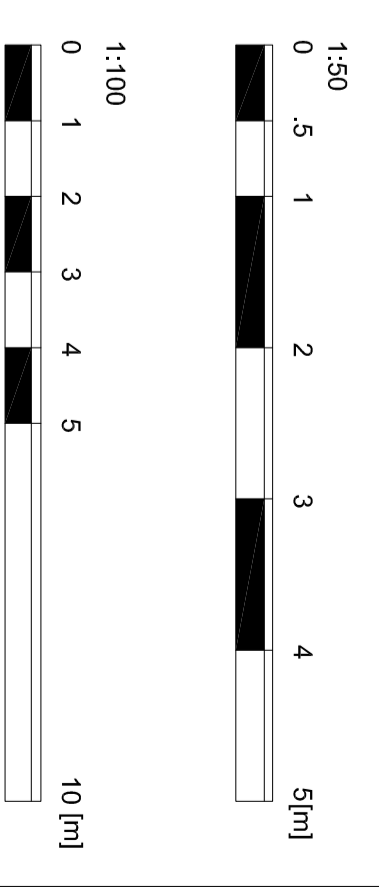

SITE ADDRESS:
RECREATION GROUND ROAD,
TENTERDEN,
KENT,
TN30 6RB

EXTENSION TO CLUBHOUSE

TENTERDEN BOWLS CLUB

**FLOOR PLANS & ELEVATIONS,
SHOWING PORCH**

SCALE 1:100 / 1:50

DRAWING NO.
TBC002-20/08

REV.